



General Notes

This drawing is the copyright of green factory Ltd and may not be reproduced without their prior permission


This scheme has not been approved by building control and is therefore subject to change

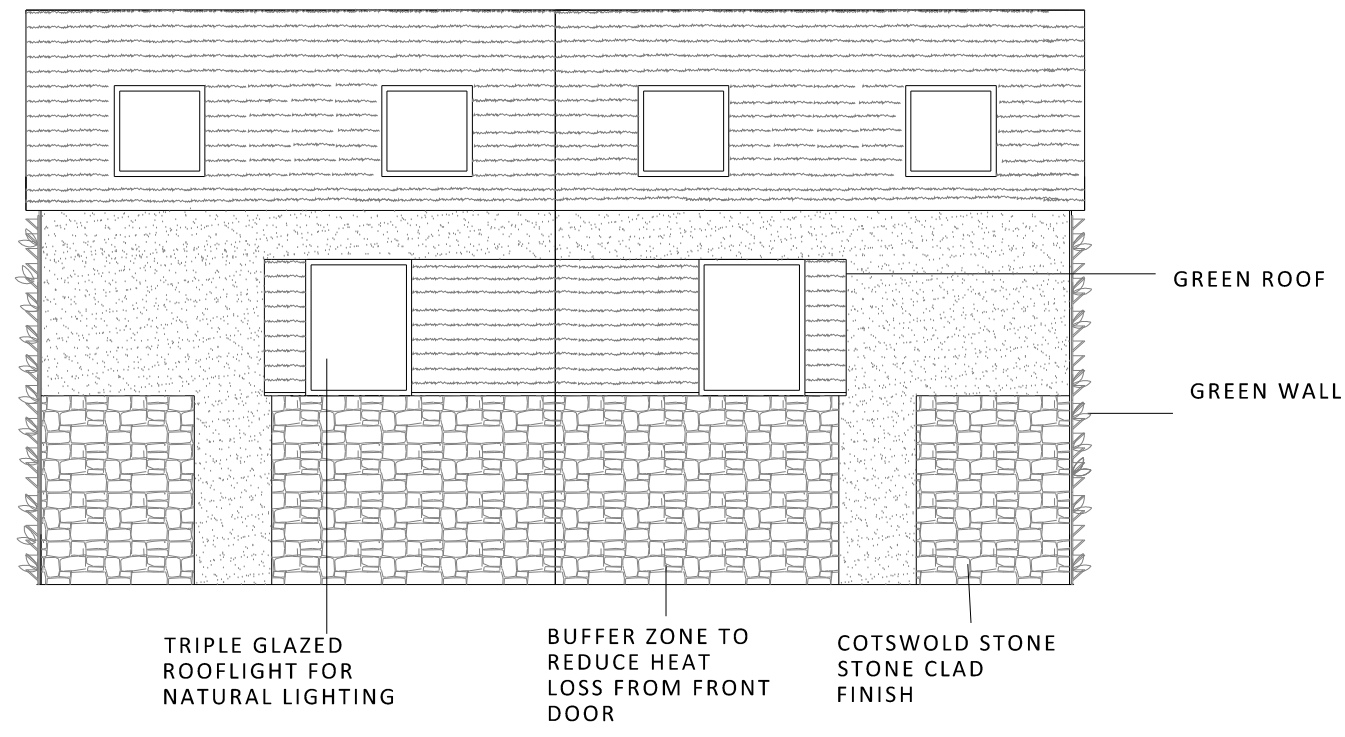


NORTH ELEVATION

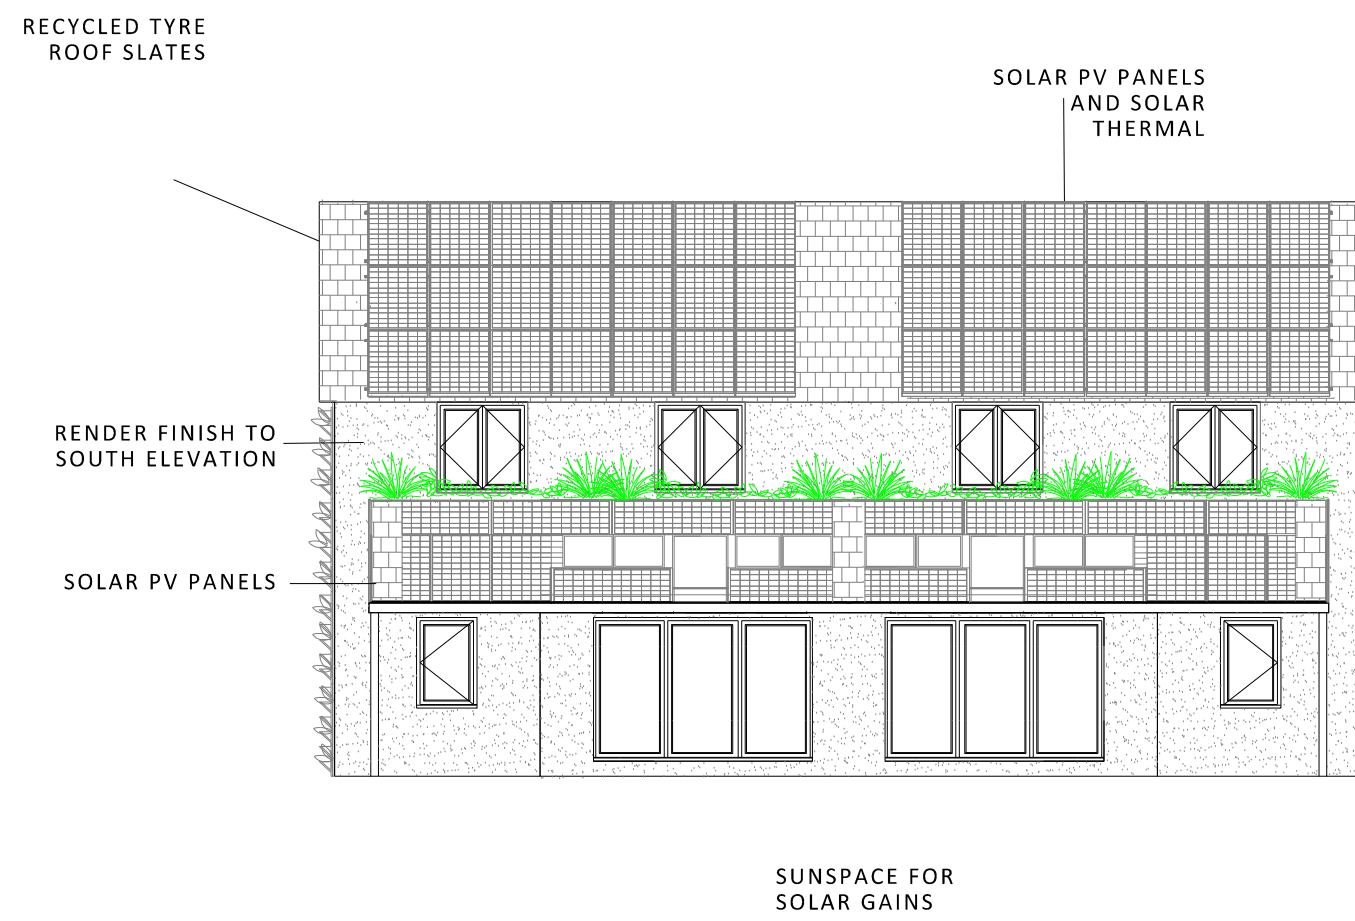


SOUTH ELEVATION

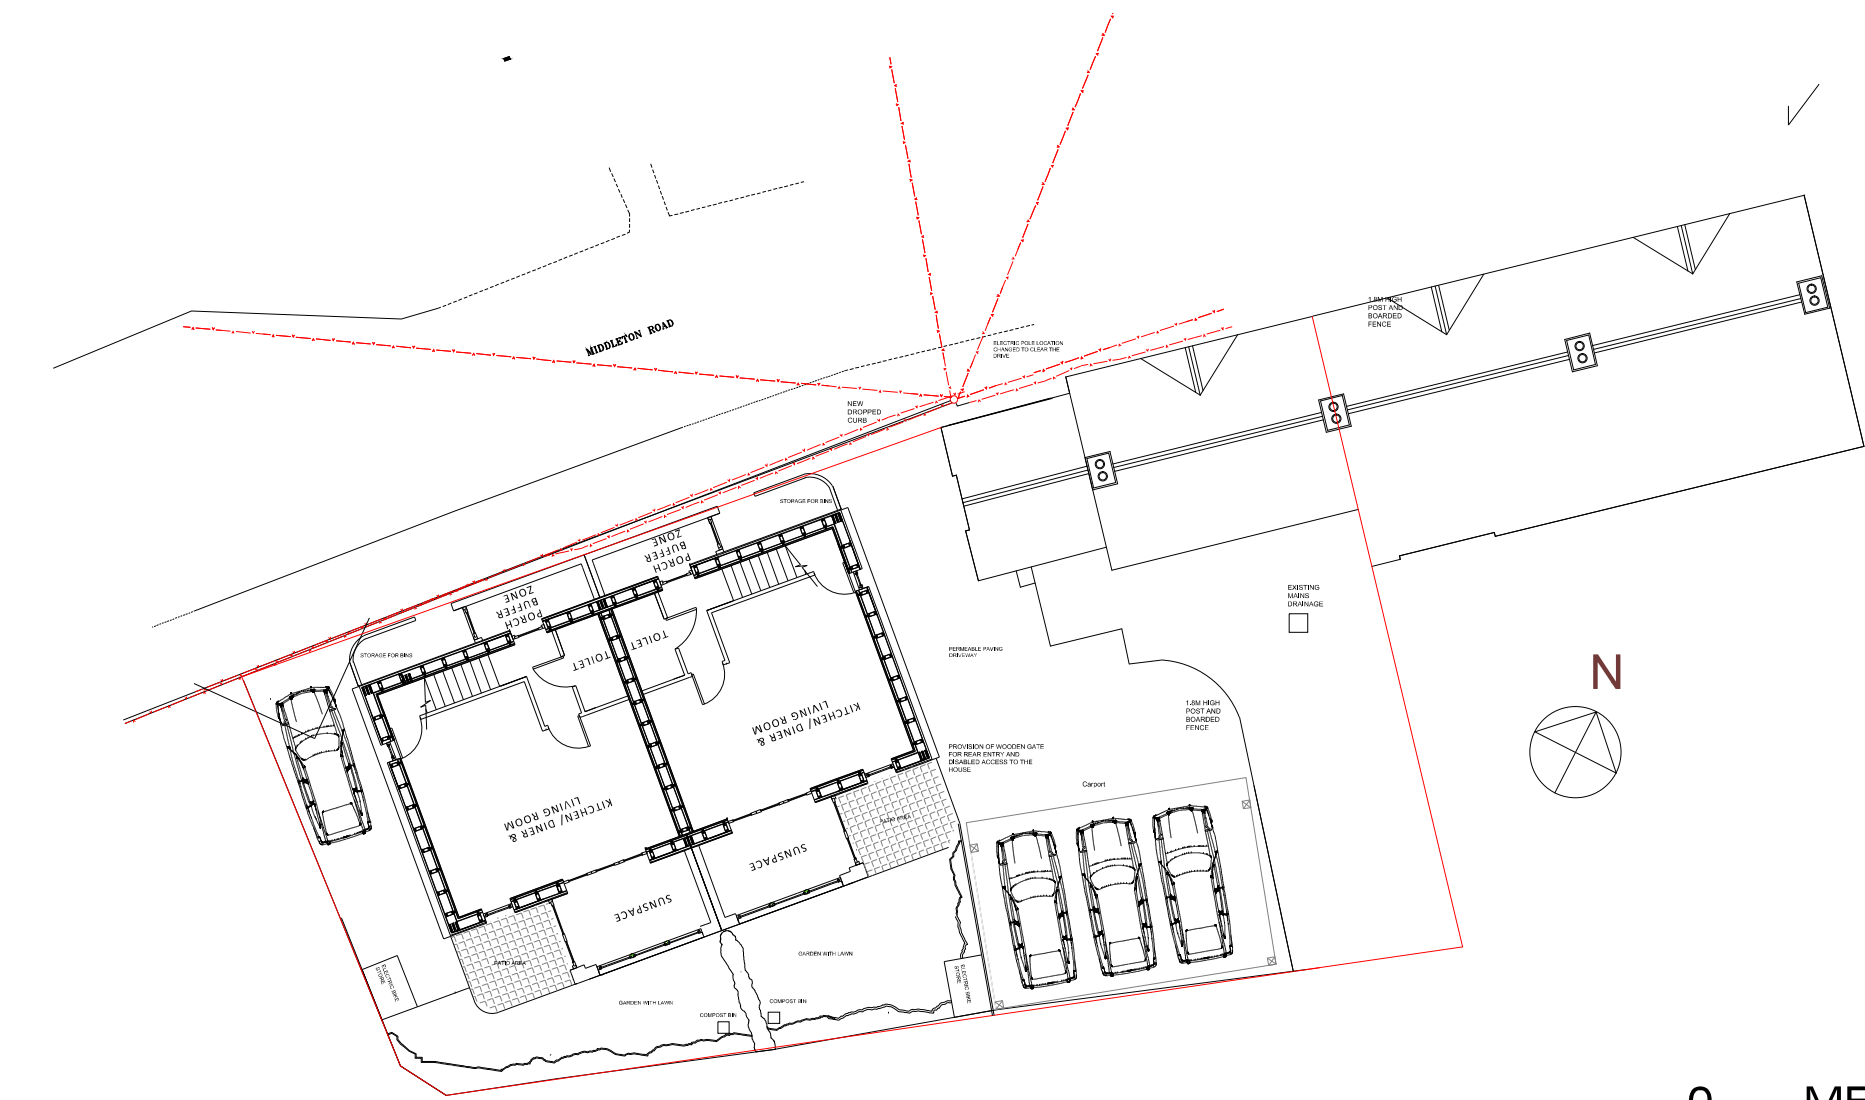


0 METRES 10
SCALE 1:200

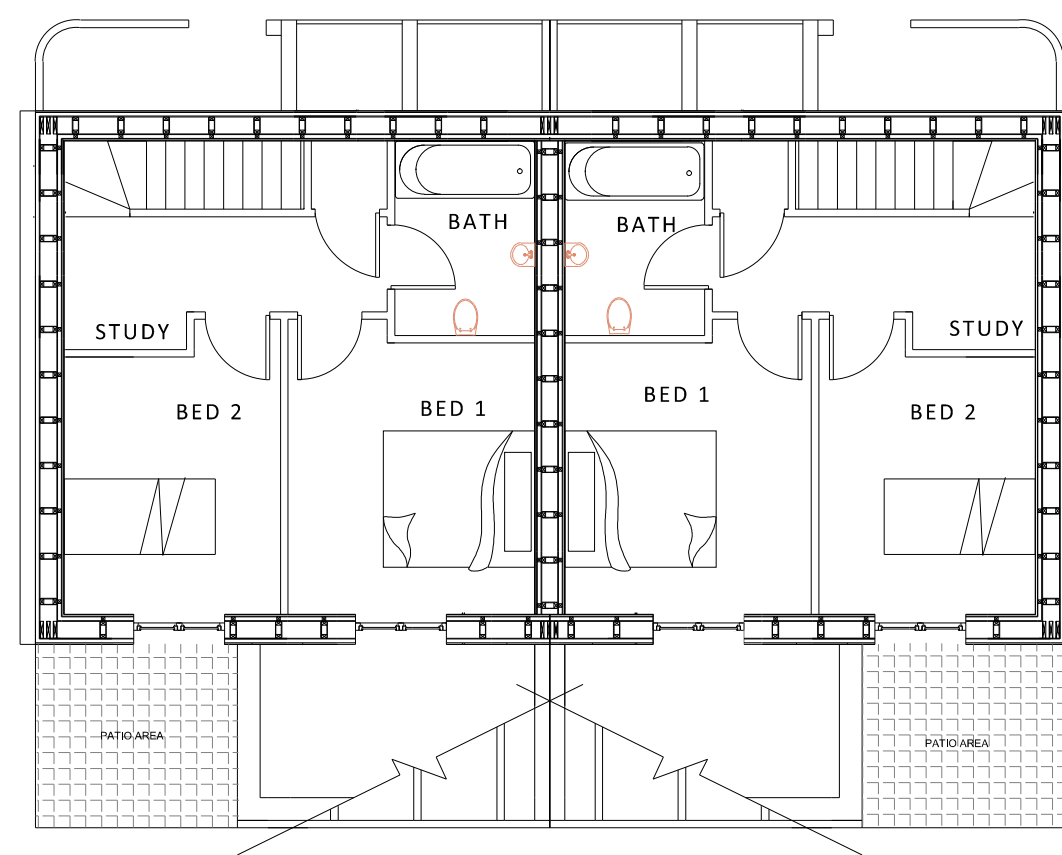


FIRST FLOOR

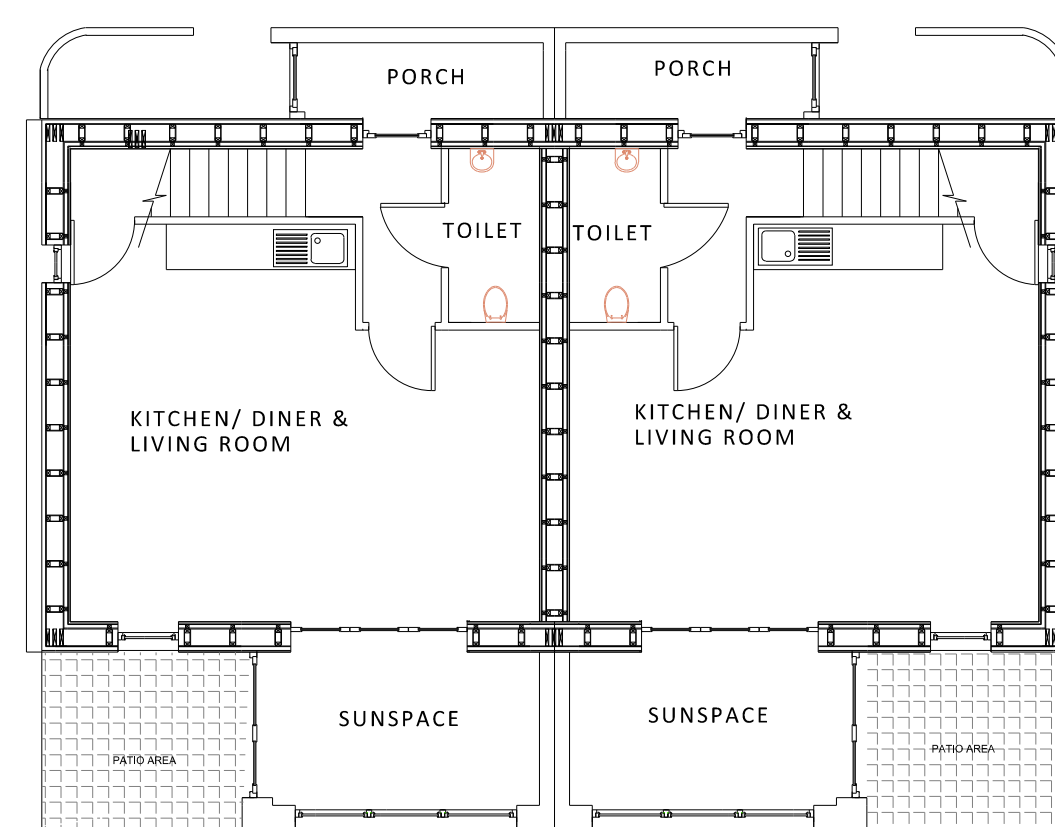


GROUND FLOOR

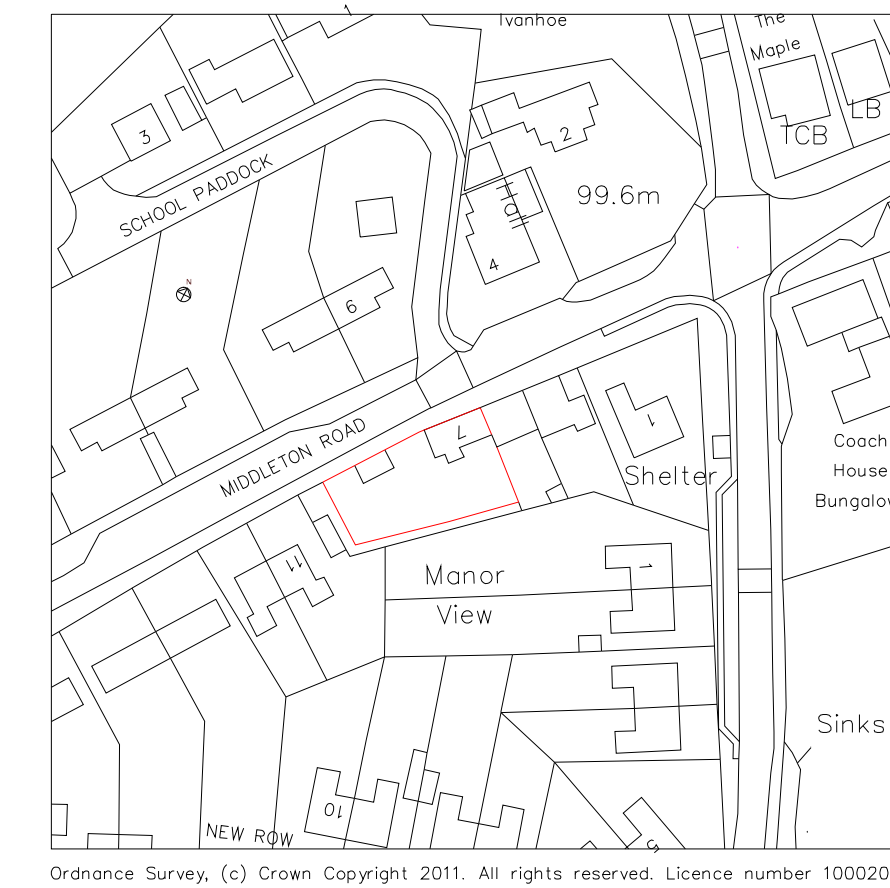

0 METRES 50
SCALE 1:1250

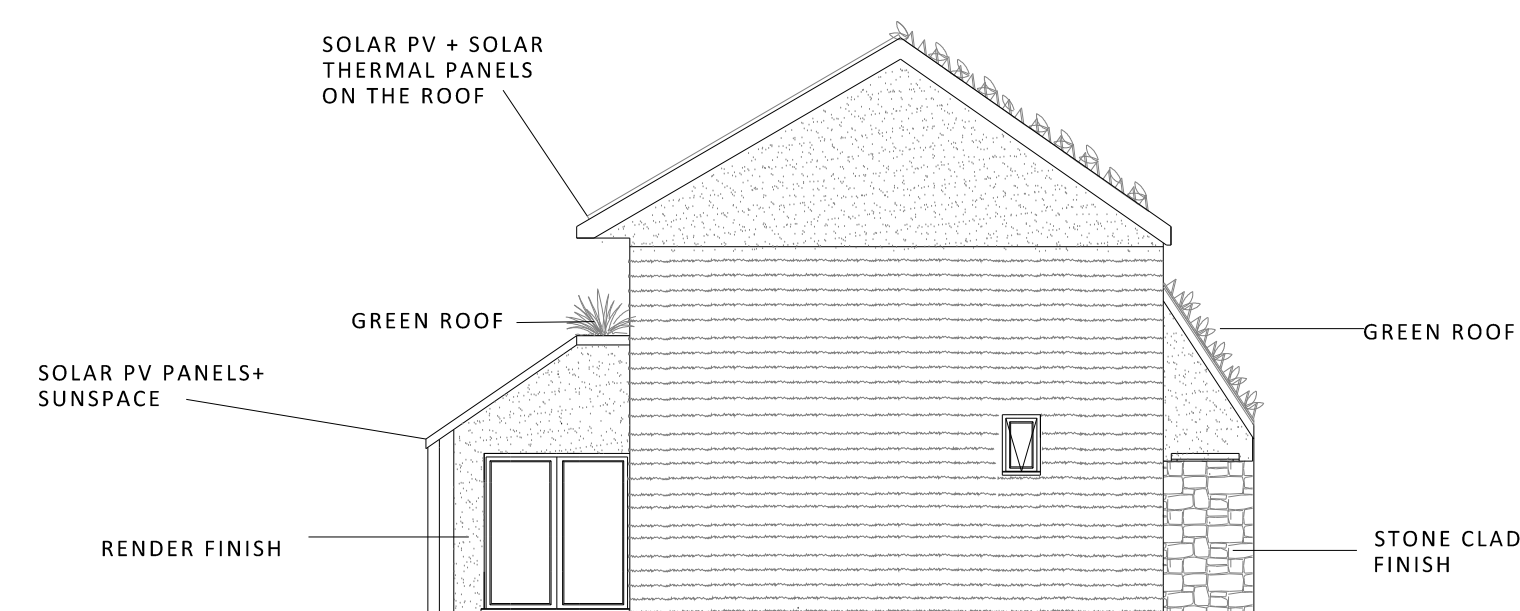

WEST ELEVATION

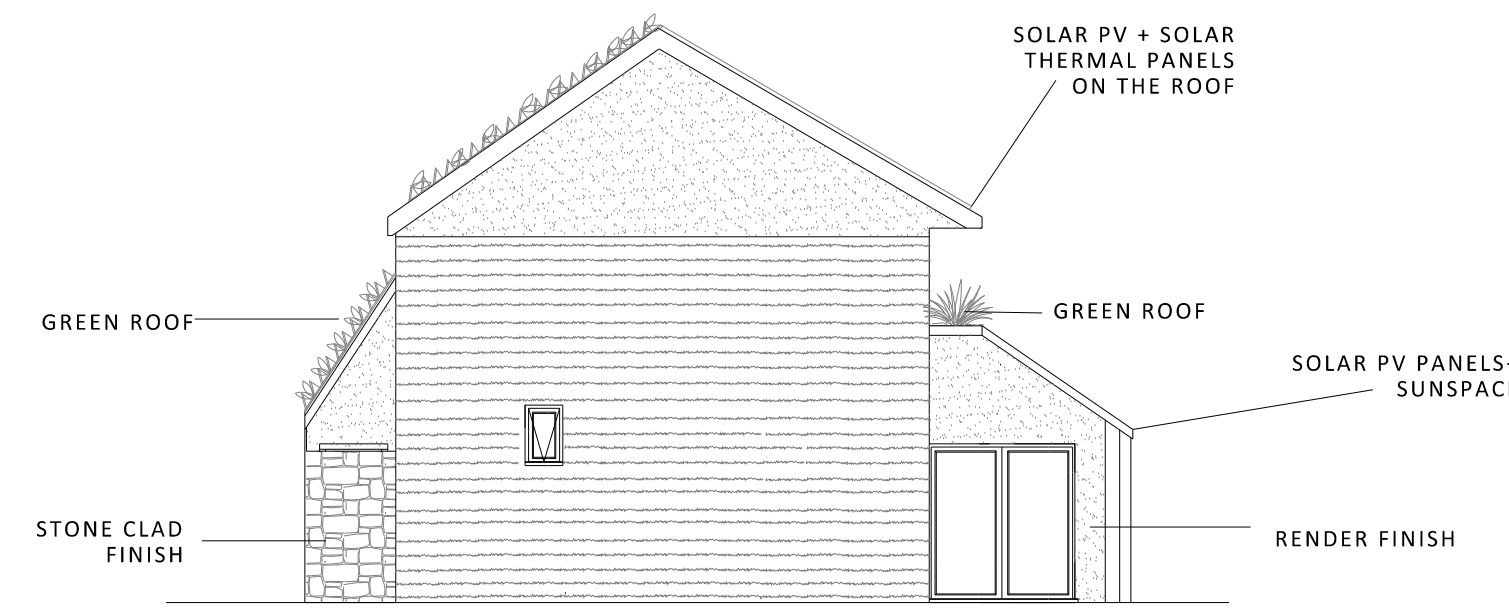

EAST ELEVATION

0 METRES 5
SCALE 1:100



00	For planning application	
Rev	Remarks	August 2011

Ecopods
Old Icknield Way
Benson
Oxfordshire
OX10 6PW
T: +44 (0)1865 600 173
www.green-factory.co.uk
© green factory Ltd

Project	Proposed floor plans and elevations	
7A, 7B Middleton Road Bucknell Oxfordshire OX27 7LZ		
Client	Contract No.	Scale
Hedges and Milligan Farms Bainton Road Bucknell Bicester Oxfordshire UK OX27 7LT	1003	1:100 @ A1
	Drawing No.	Drawn By
	1003-001	JH
		Checked By
		NY
Approved by Client	Yes <input checked="" type="checkbox"/>	No <input type="checkbox"/>
Drawing Status		PLANNING APPLICATION